
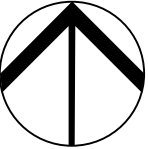


	KINGSBROOK JEWISH MEDICAL CENTER NORTH CAMPUS 585 SCHENECTADY AVE BROOKLYN, NY 11203	Razak Razak Associates Architecture Interiors Planning Engineering Landscape Surveying 45 East 20th Street 5th Floor New York, NY 10003-14308 Ph 585.506.2126 www.razak.net
	DECEMBER 18, 2018	DISCLAIMER: OWNER PROVIDED DRAWINGS MAY VARY FROM AS BUILT CONDITIONS. APPROXIMATE OVERALL DIMENSIONS INDICATED
DRAWING INDEX	PROJECT AREA MAP	PROJECT AREA MAP
LIT OF DRAWINGS: T100 TITLE SHEET SITE: C100 KINGSBROOK OVERALL CAMPUS PLAN C101 NORTH CAMPUS SITE PLAN ARCHITECTURAL: A100 BASEMENT PLAN A101 FIRST FLOOR PLAN A102 SECOND FLOOR PLAN A103 THIRD FLOOR PLAN A104 FOURTH FLOOR PLAN A200 SQUARE FOOTAGE BY BUILDING	PROJECT LOCATION  ENLARGED AREA MAP BROOKLYN, NY 	PROJECT LOCATION  AREA MAP BROOKLYN, NY 

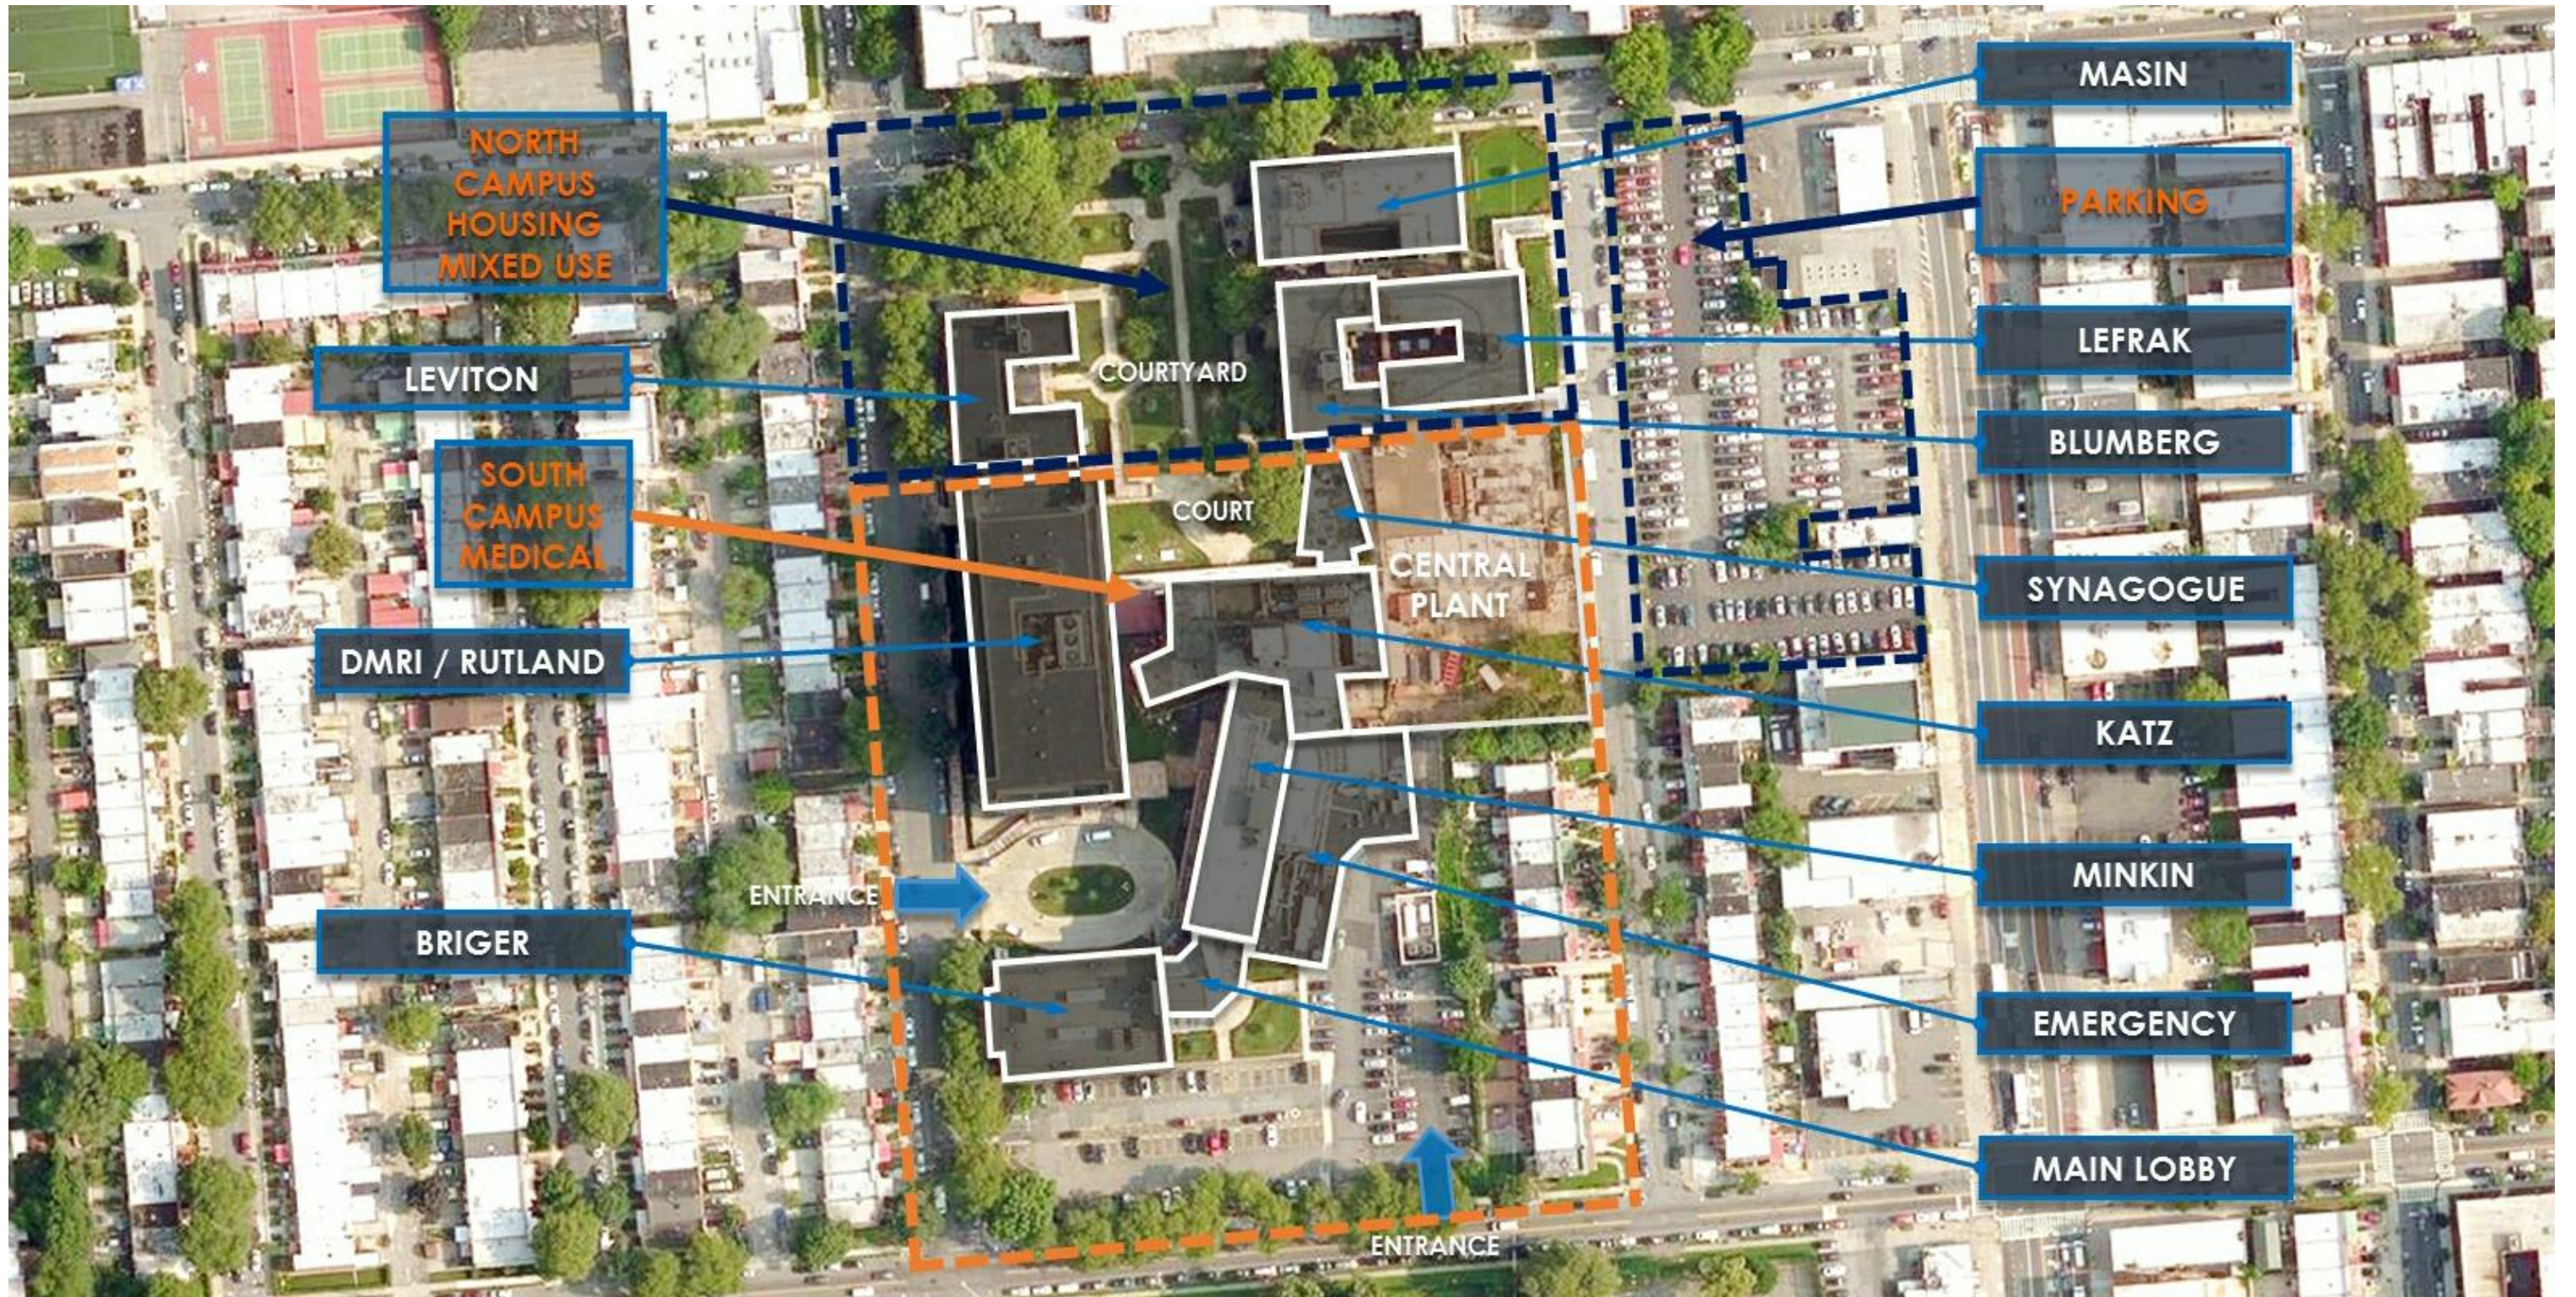


Razak
 Razak Associates
 Architecture
 Interiors
 Planning
 Engineering
 Landscape
 Surveying
 45 East 20th Street 5th Floor
 New York, NY 10003-14308
 Ph 585.506.2126
 www.razak.net

OVERALL CAMPUS SITE PLAN
 Kingsbrook Jewish Medical
 Center
 585 Schenectady Ave, Brooklyn, NY 11203

PROJECT NO: 18-090
 SCALE: AS NOTED
 DRAWN BY: KSS
 CHECKED BY: MMR
 DATE: 12/14/18

DRAWING NO:
C-100
 REVISION:

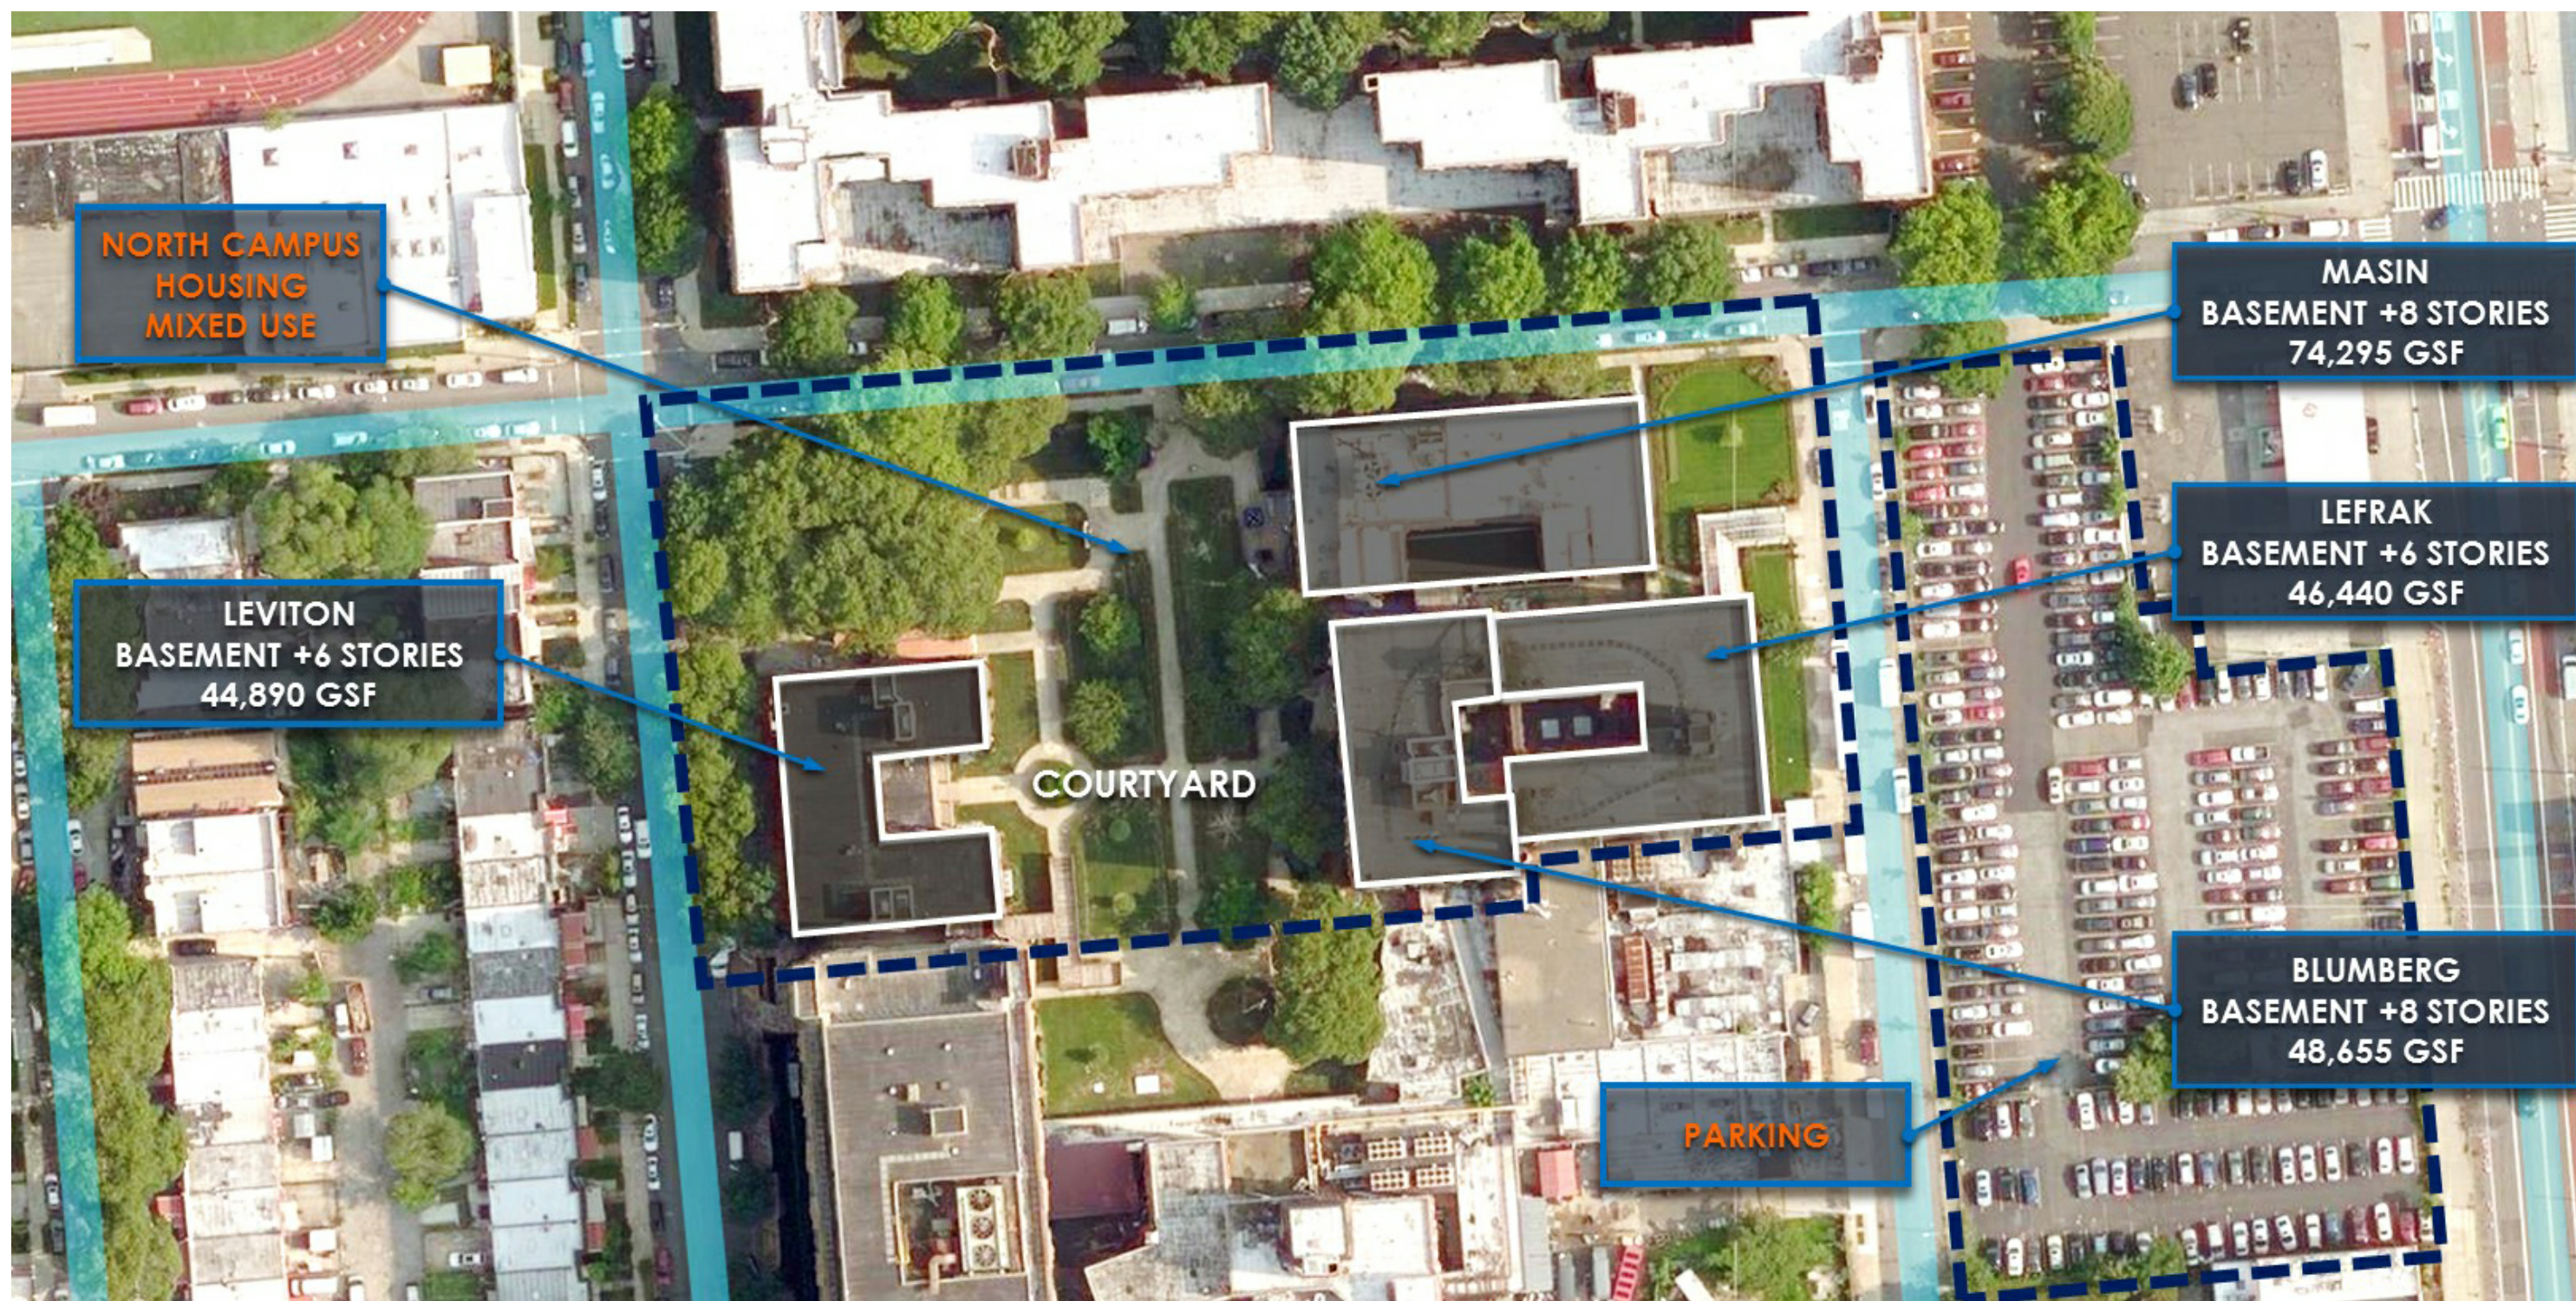

Razak
Razak Associates
Architecture
Interiors
Planning
Engineering
Landscape
Surveying

45 East 20th Street 5th Floor
New York, NY 10003-14308
Ph 585.506.2126
www.razak.net

NORTH CAMPUS SITE PLAN


Kingsbrook Jewish Medical Center

585 Schenectady Ave, Brooklyn, NY 11203

PROJECT NO:	18-090
SCALE:	AS NOTED
DRAWN BY:	Author
CHECKED BY:	Checker
DATE:	12/14/18

0	DRAWING NO:
D	
r	C-101

8 REVISION:




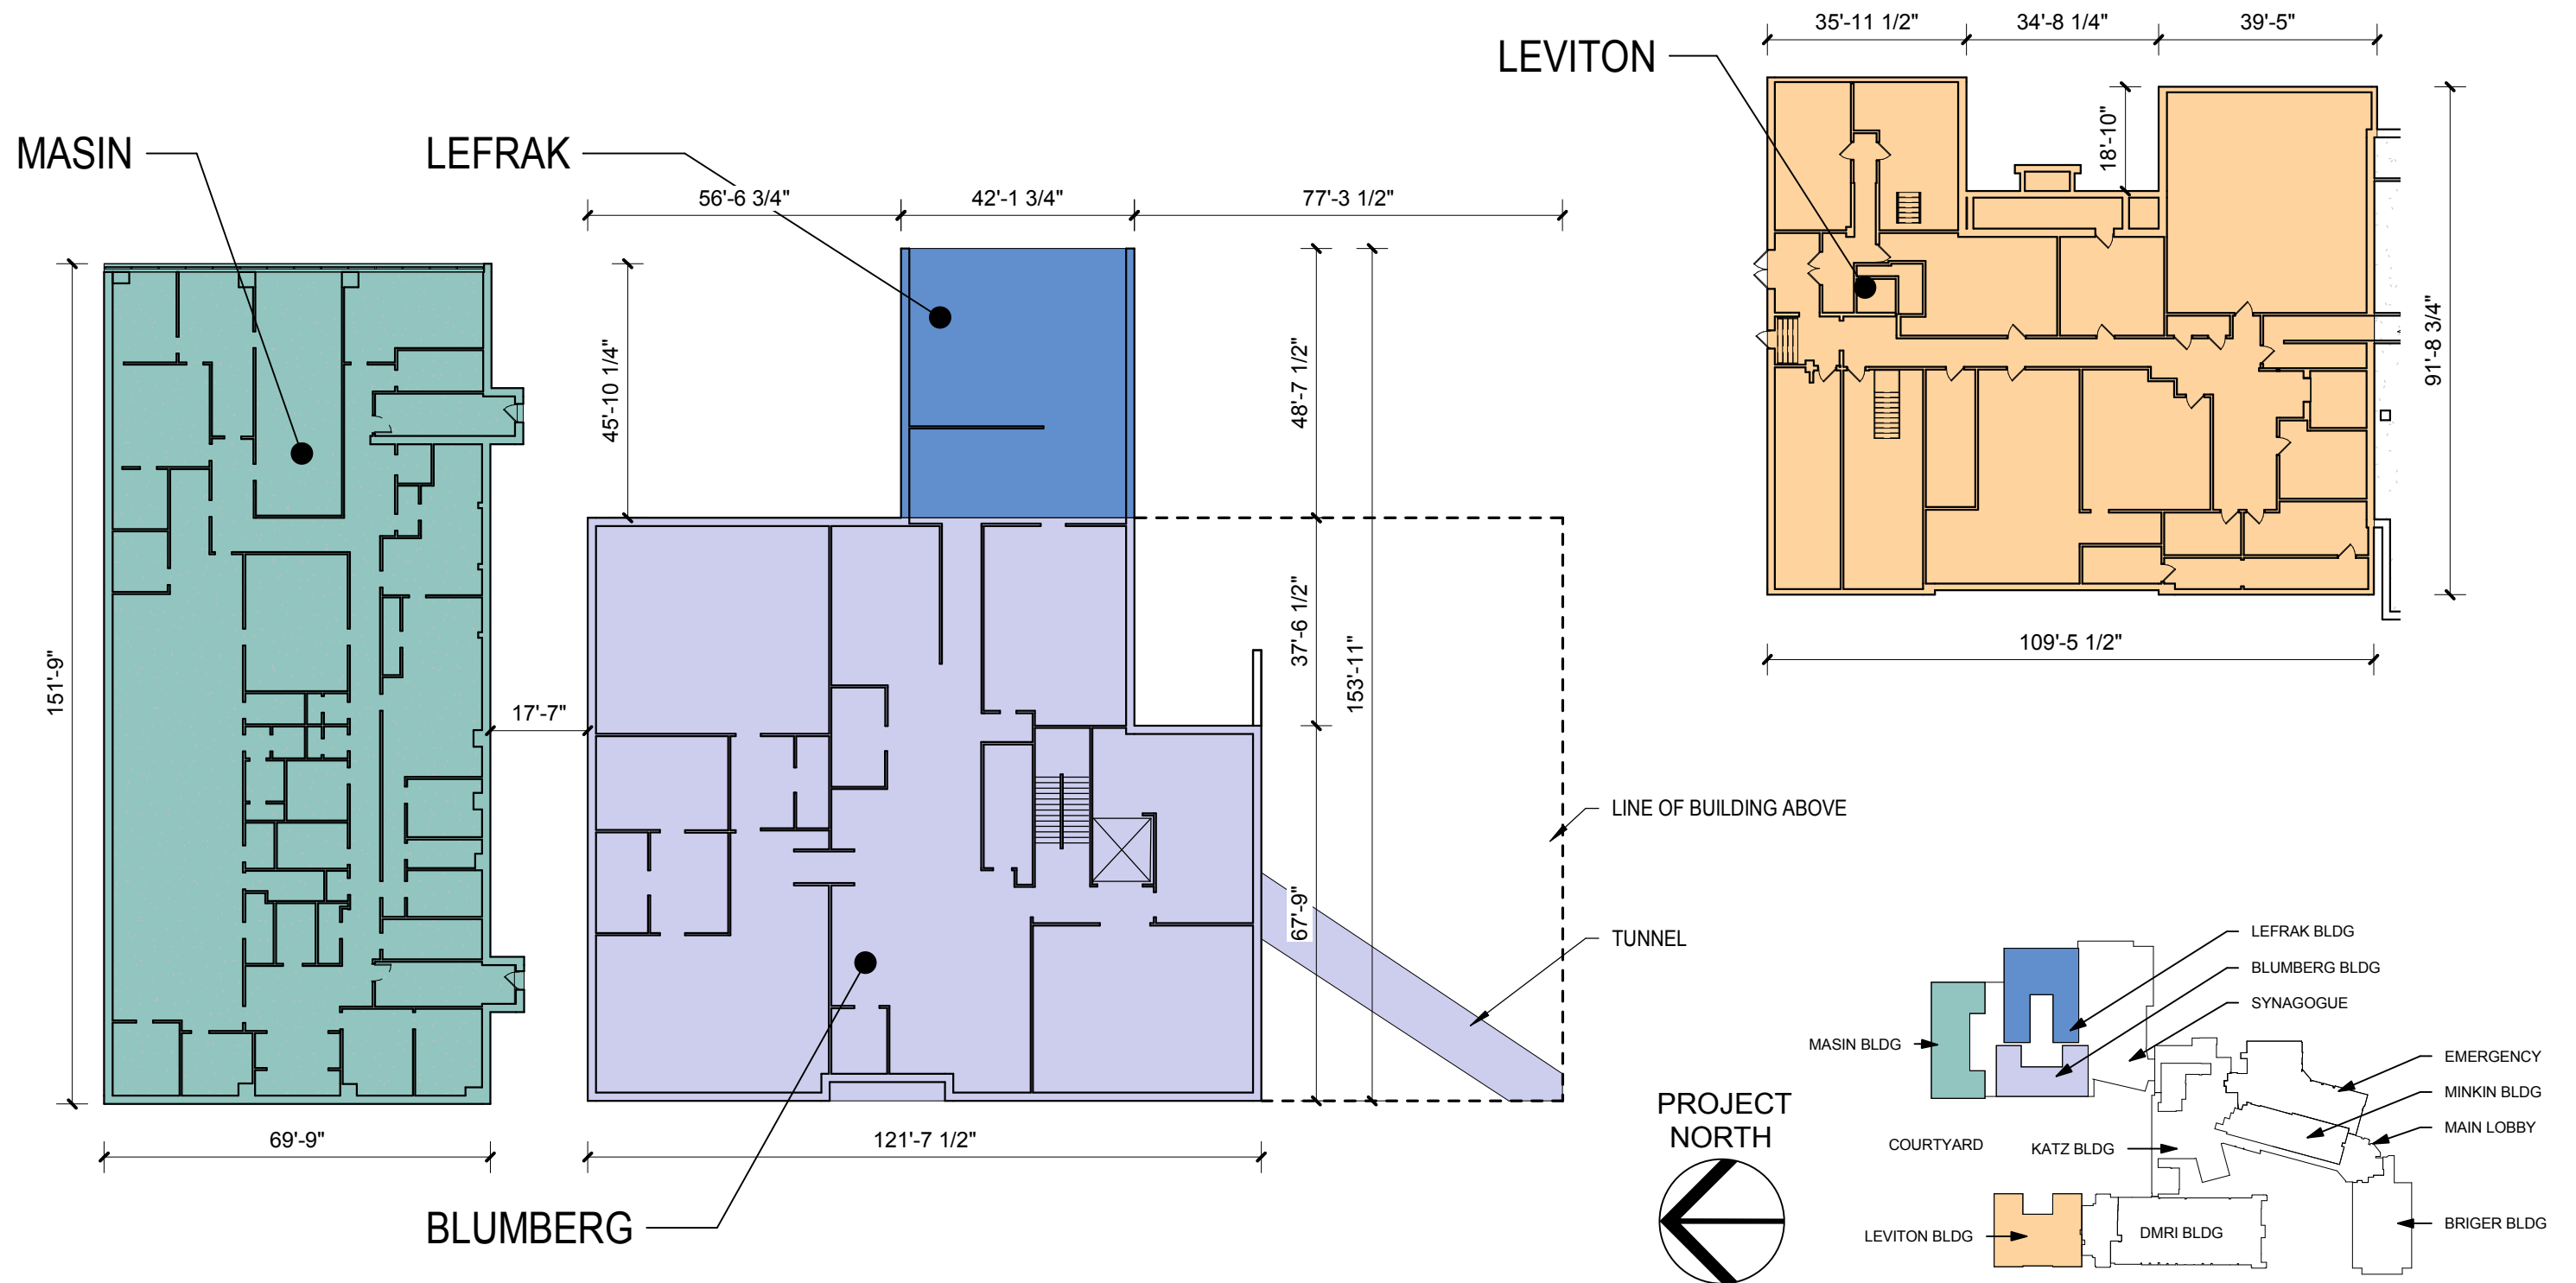


0' 4' 8' 16' 32'

Razak
Razak Associates
Architecture
Interiors
Planning
Engineering
Landscape
Surveying
45 East 20th Street 5th Floor
New York, NY 10003-14308
Ph 585.506.2126
www.razak.net

BASEMENT FLOOR PLANS
Kingsbrook Jewish Medical Center
585 Schenectady Ave, Brooklyn, NY 11203




PROJECT NO:	18-090	DRAWING NO: A-100
SCALE:	AS NOTED	
DRAWN BY:	KSS	
CHECKED BY:	MMR	
DATE:	12/14/18	REVISION:

 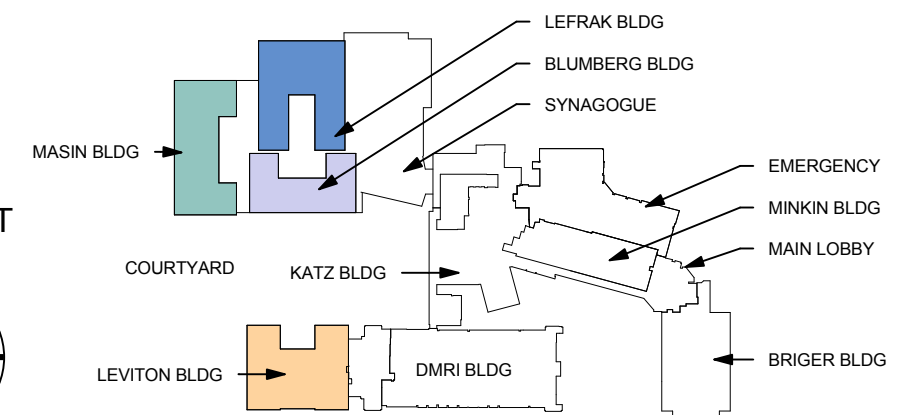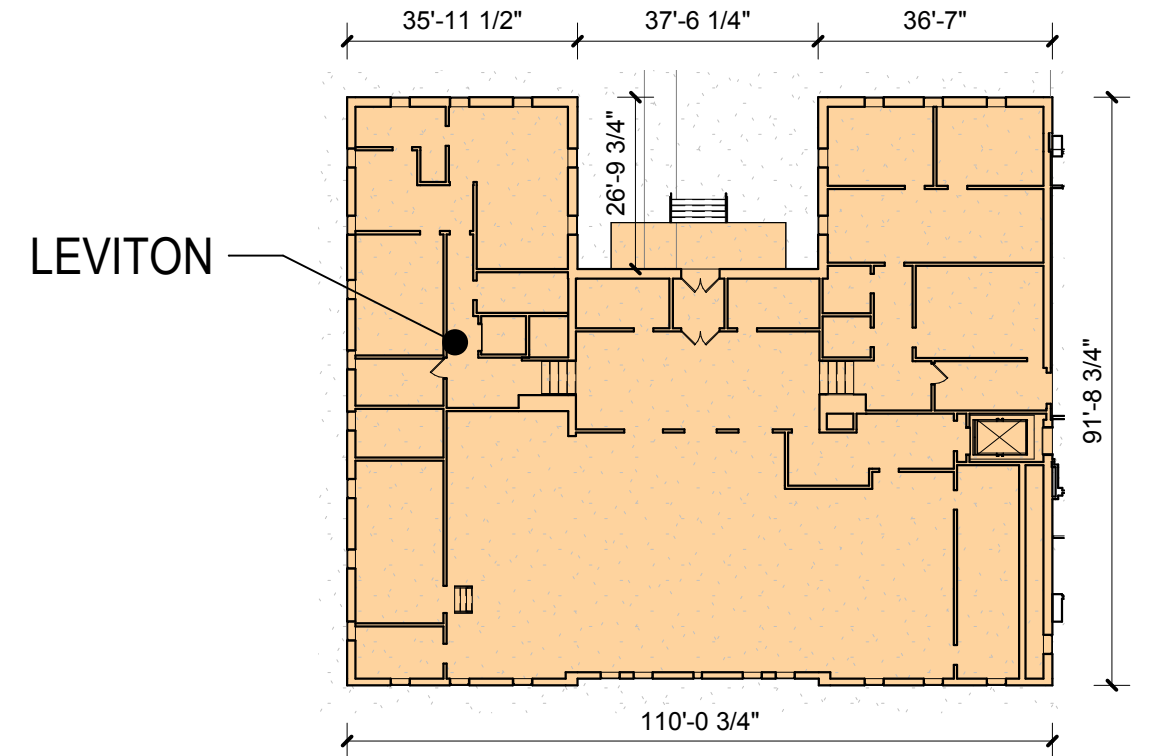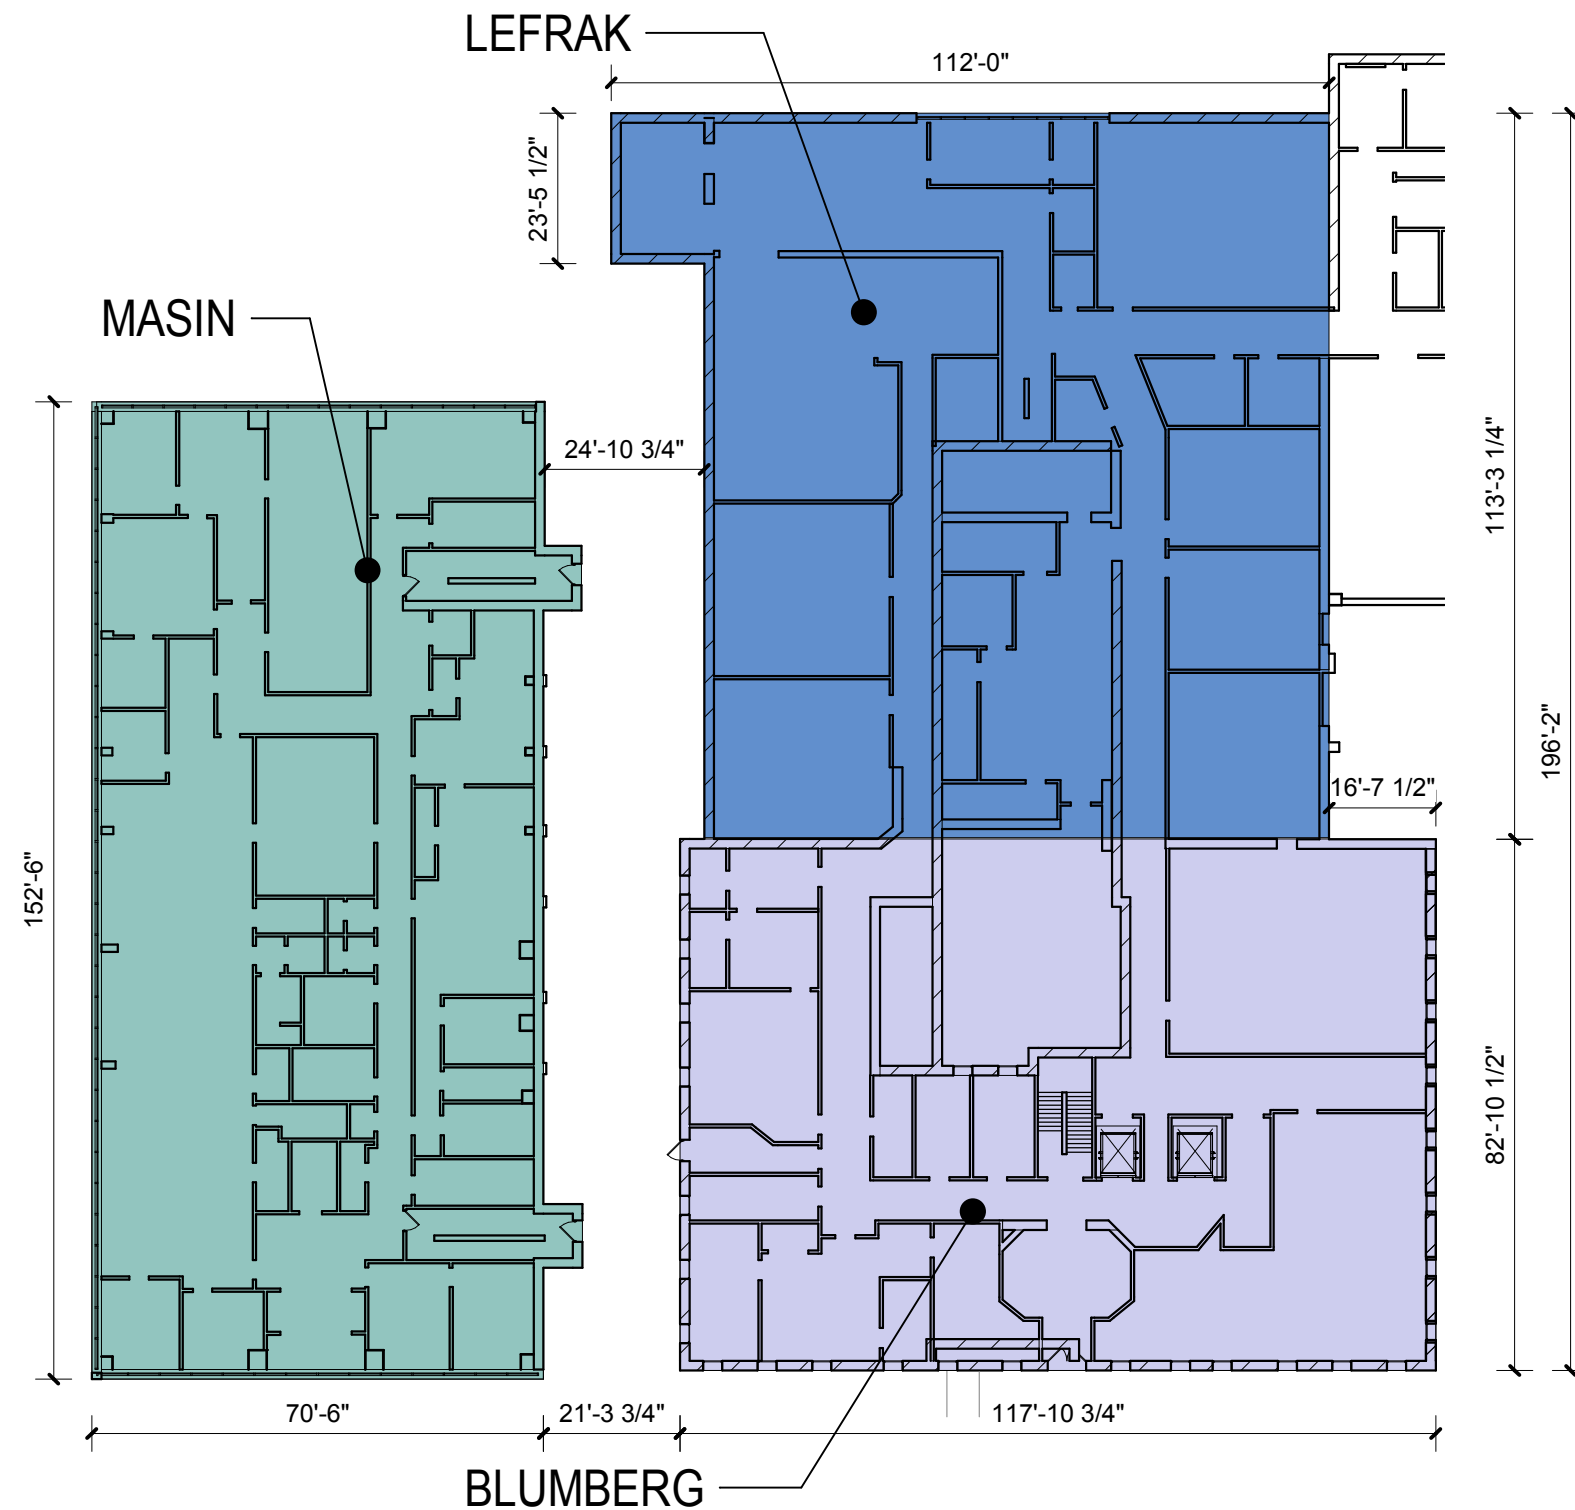

Razak
Razak Associates
Architecture
Interiors
Planning
Engineering
Landscape
Surveying
45 East 20th Street 5th Floor
New York, NY 10003-14308
Ph 585.506.2126
www.razak.net

FIRST FLOOR PLANS
Kingsbrook Jewish Medical Center
585 Schenectady Ave, Brooklyn, NY 11203





PROJECT NO:	18-090	DRAWING NO: A-101
SCALE:	AS NOTED	
DRAWN BY:	KSS	
CHECKED BY:	MMR	
DATE:	12/14/18	REVISION:

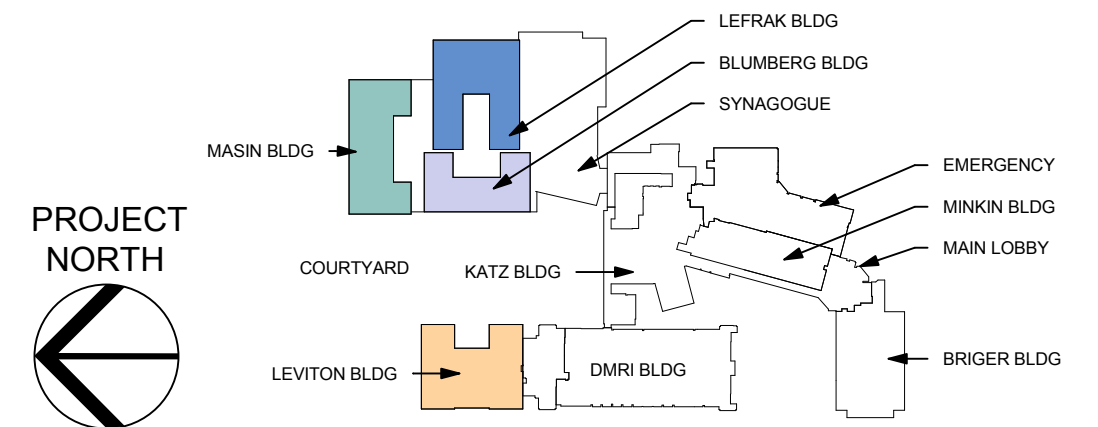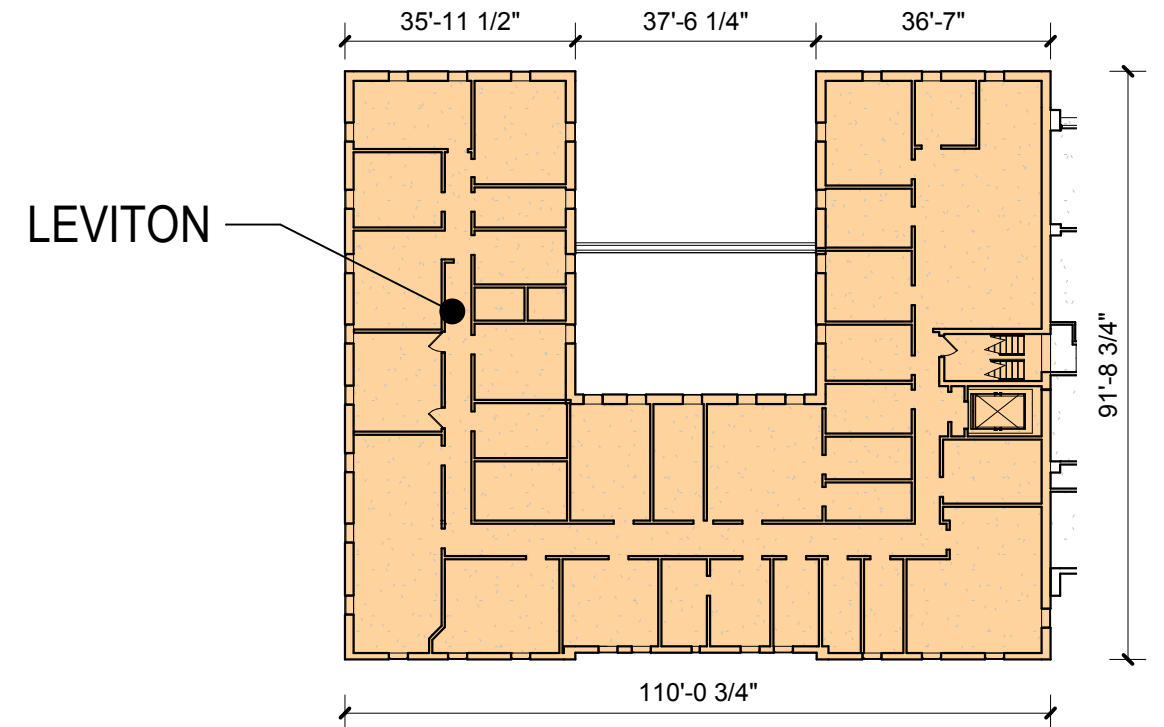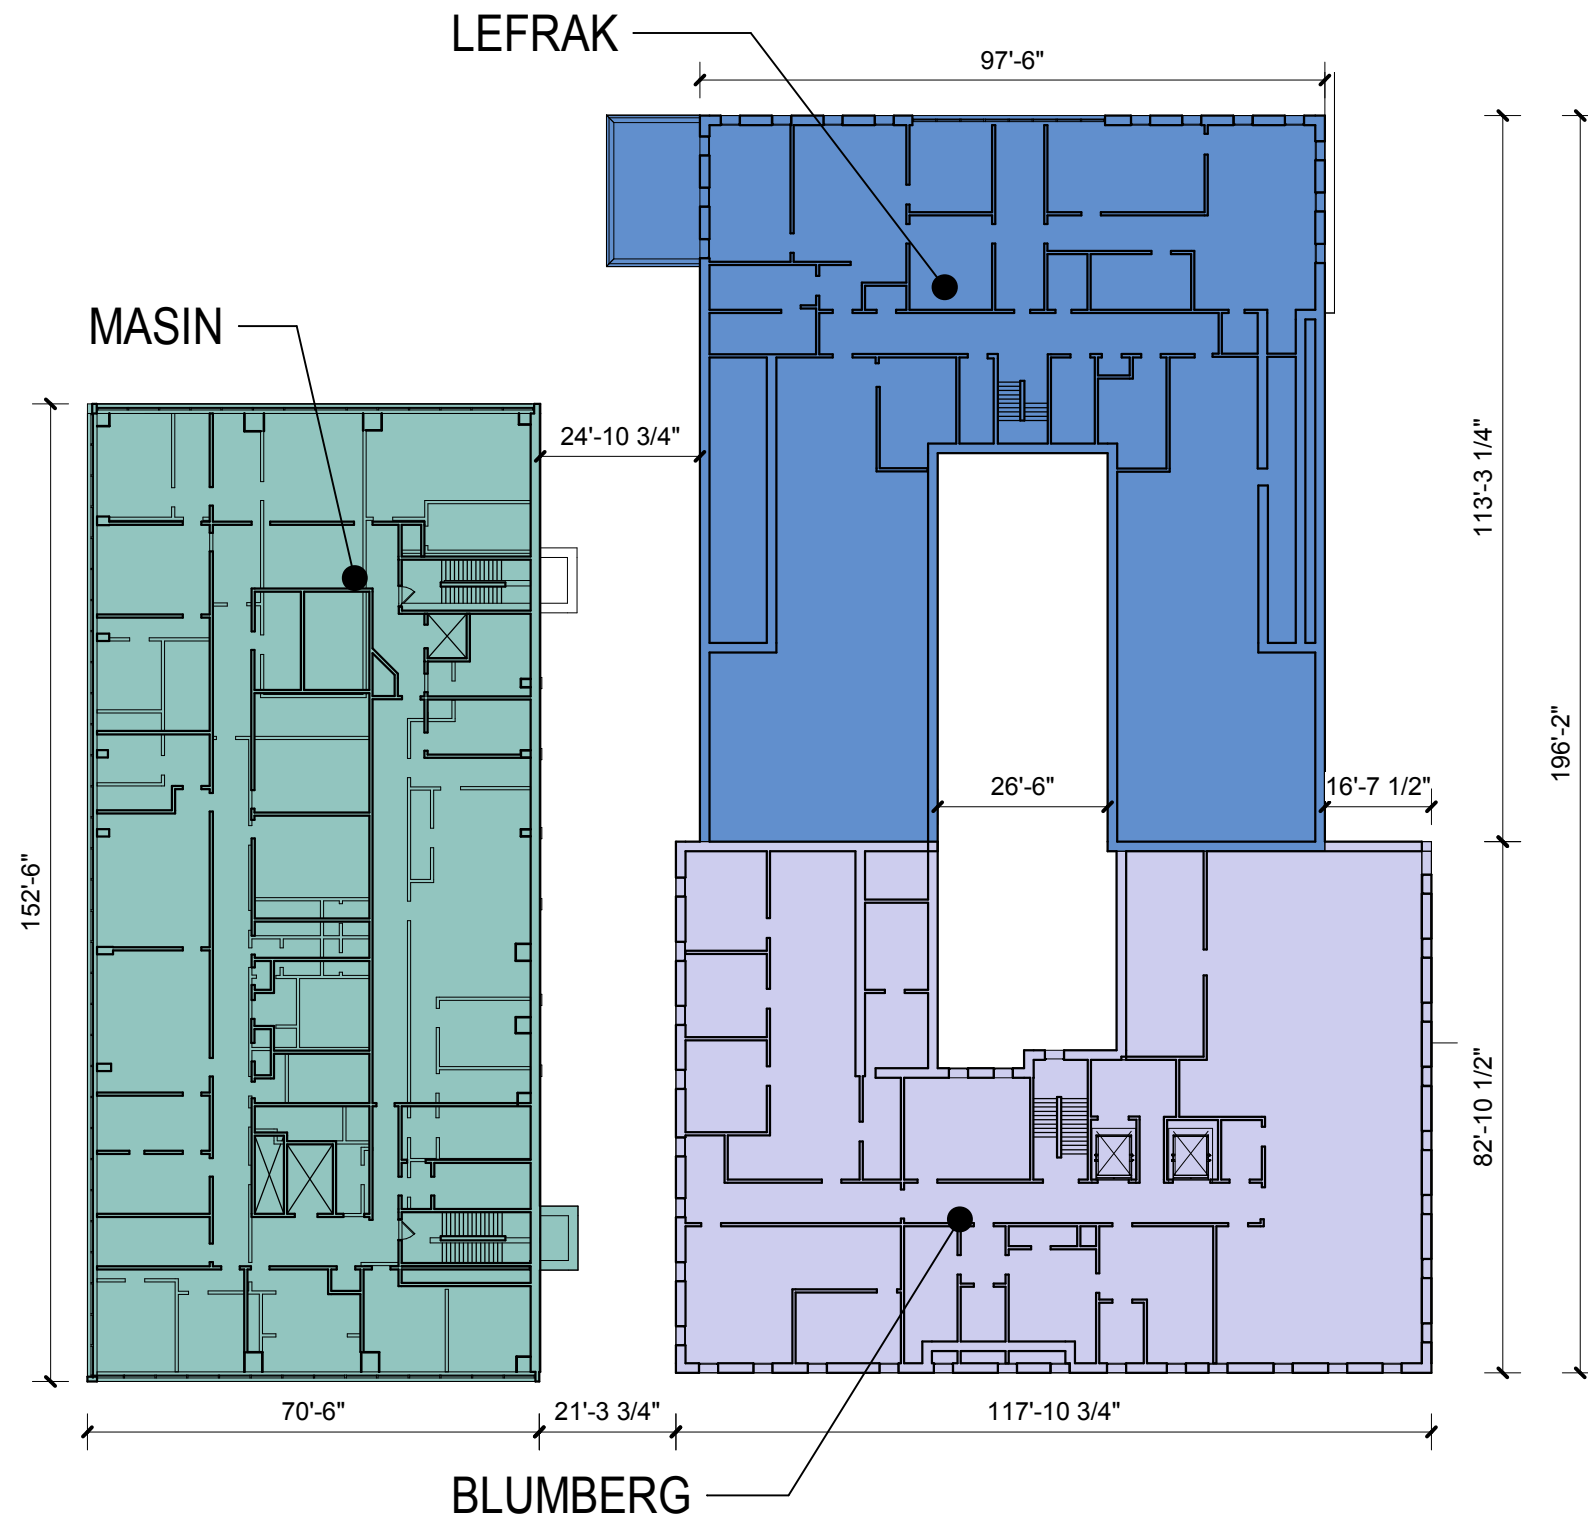

Razak
 Razak Associates
 Architecture
 Interiors
 Planning
 Engineering
 Landscape
 Surveying
 45 East 20th Street 5th Floor
 New York, NY 10003-14308
 Ph 585.506.2126
 www.razak.net

SECOND FLOOR PLANS
 Kingsbrook Jewish Medical
 Center
 585 Schenectady Ave, Brooklyn, NY 11203


PROJECT NO:	18-090	DRAWING NO: A-102
SCALE:	AS NOTED	
DRAWN BY:	KSS	
CHECKED BY:	MMR	
DATE:	12/14/18	REVISION:

 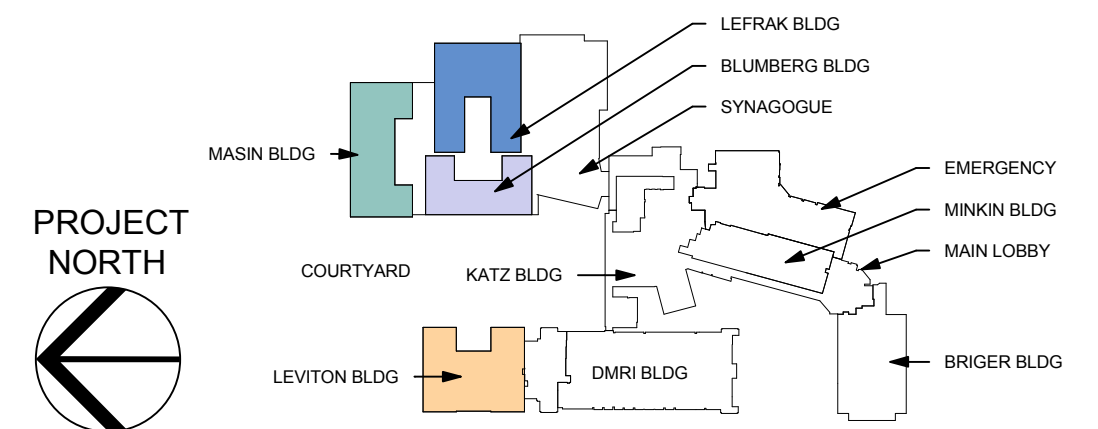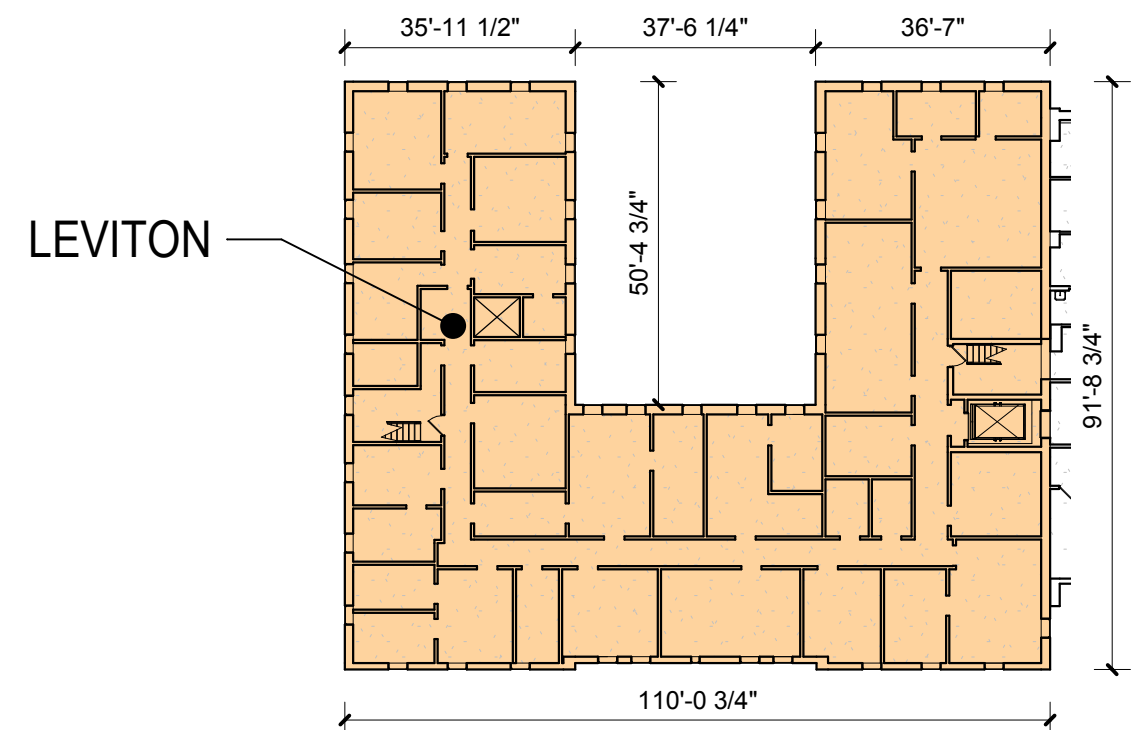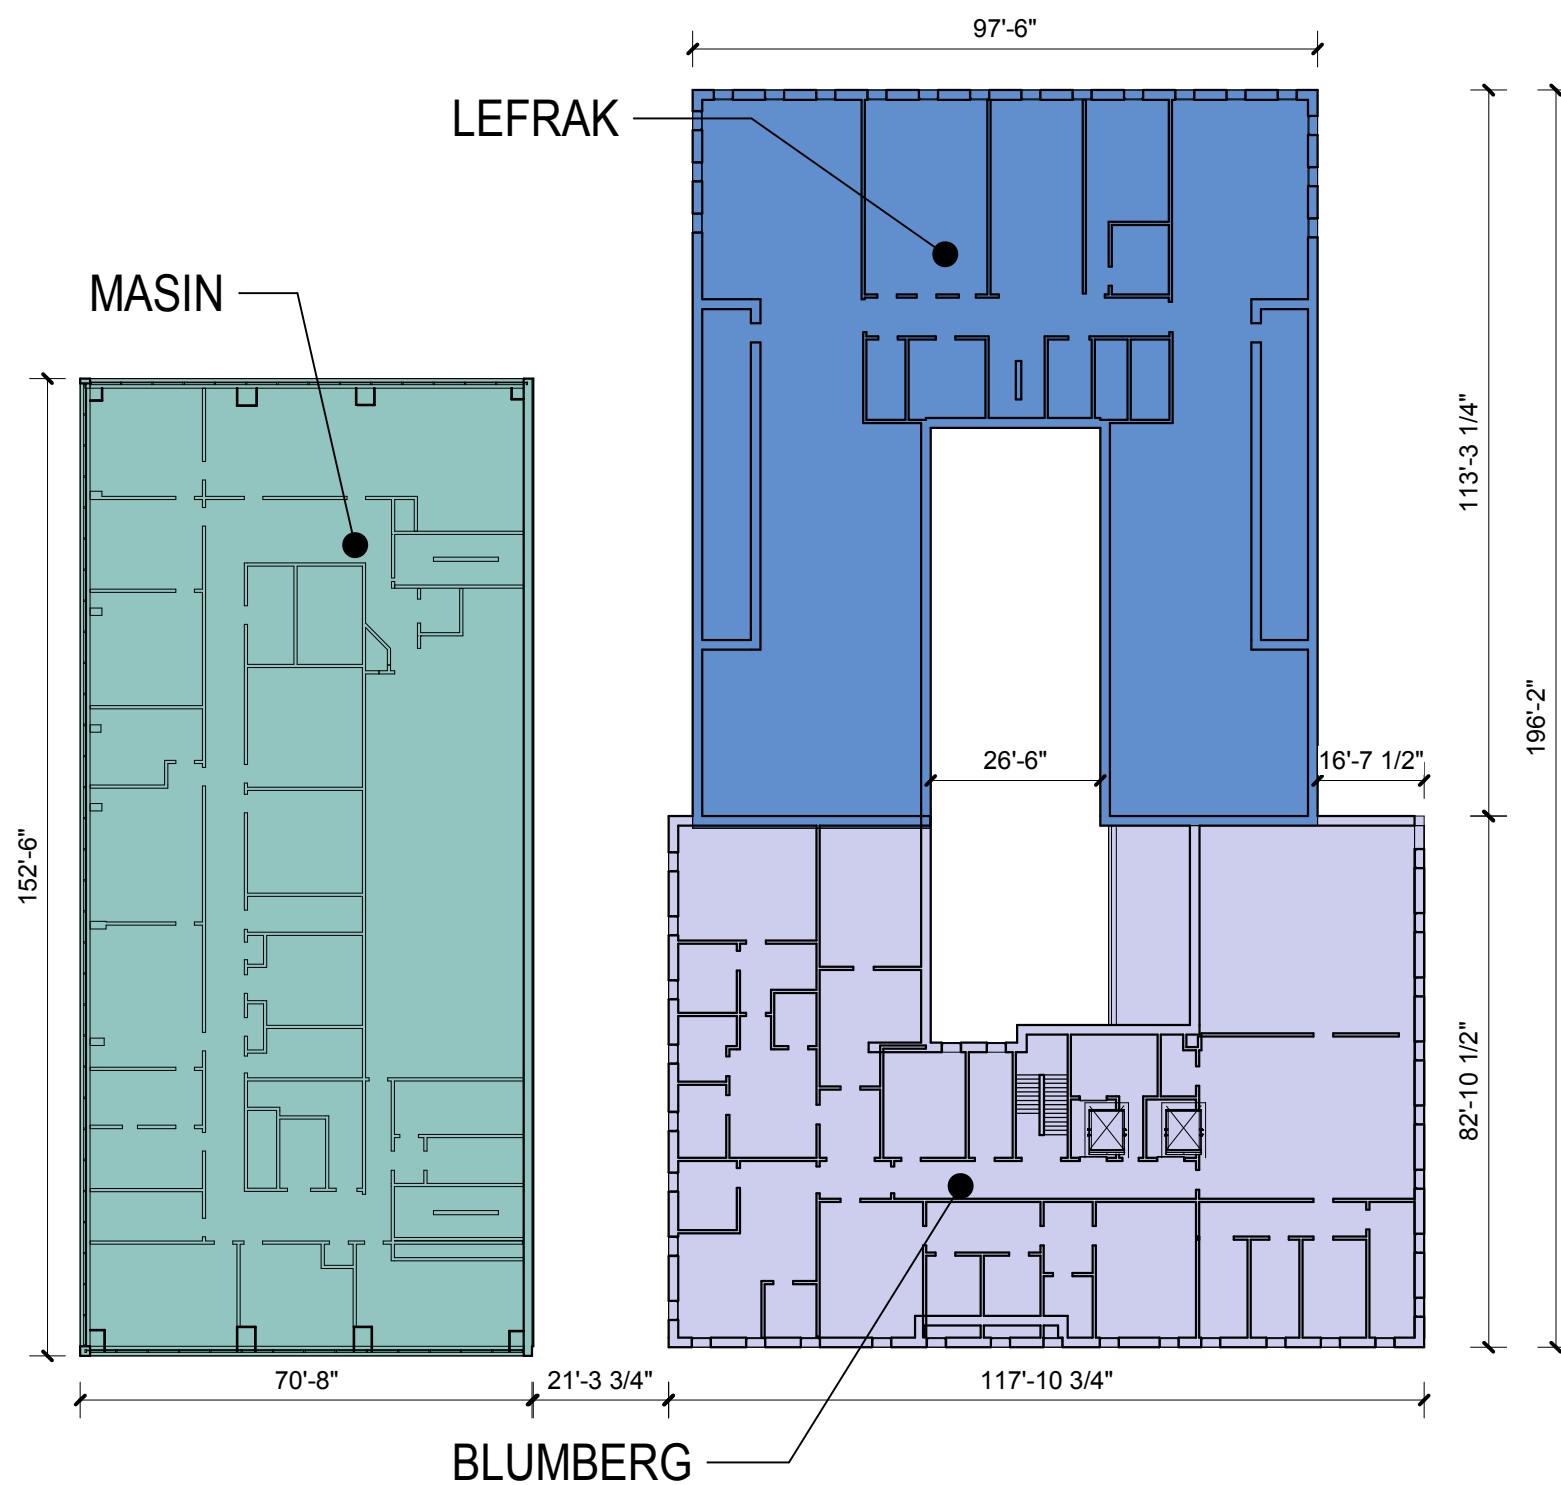




Razak
 Razak Associates
 Architecture
 Interiors
 Planning
 Engineering
 Landscape
 Surveying
 45 East 20th Street 5th Floor
 New York, NY 10003-14308
 Ph 585.506.2126
 www.razak.net

THIRD FLOOR PLANS
 Kingsbrook Jewish Medical
 Center
 585 Schenectady Ave, Brooklyn, NY 11203

PROJECT NO:	18-090	DRAWING NO: A-103
SCALE:	AS NOTED	
DRAWN BY:	KSS	
CHECKED BY:	MMR	
DATE:	12/14/18	REVISION:

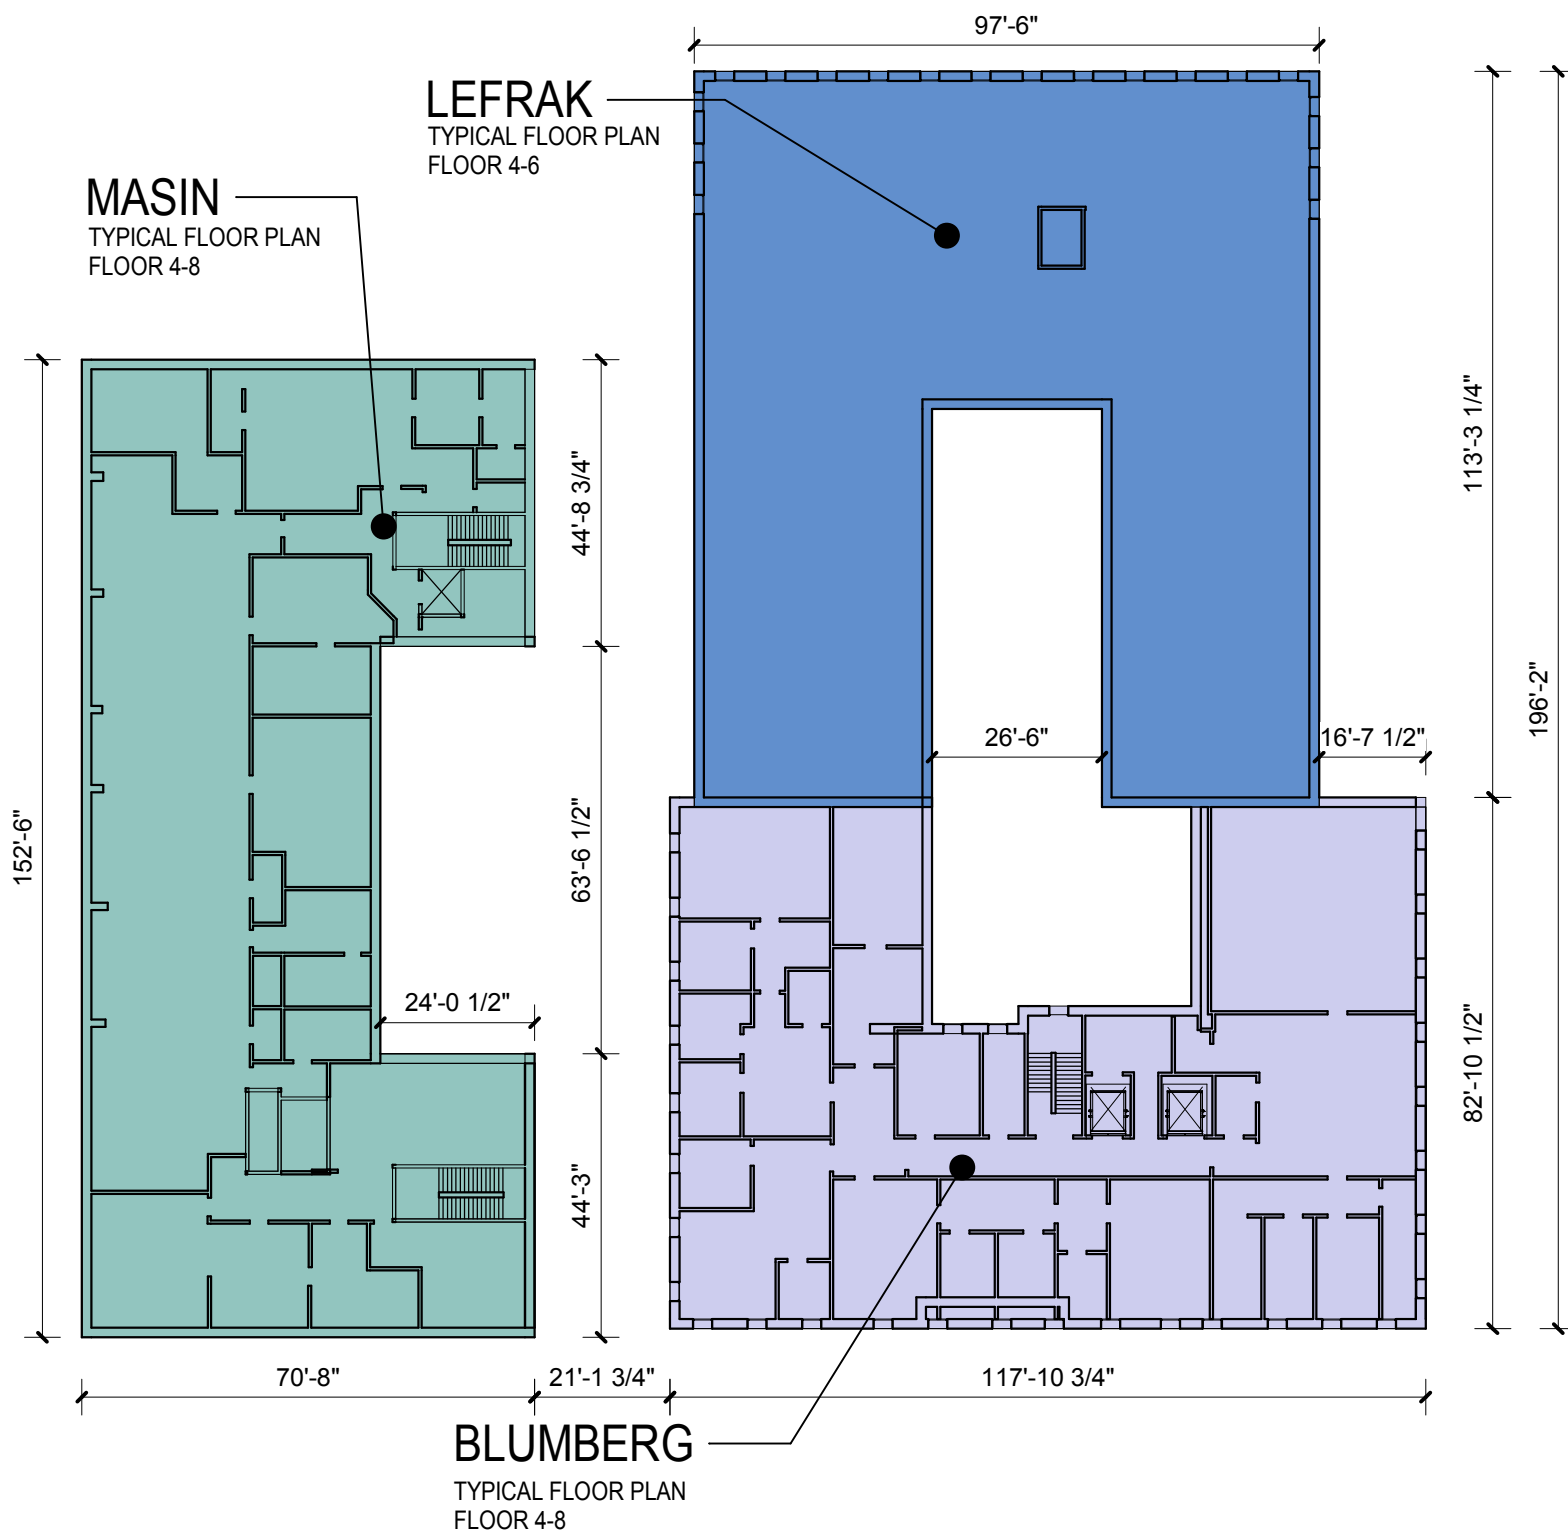

LEVITON
TYPICAL FLOOR PLAN
FLOOR 4-6

 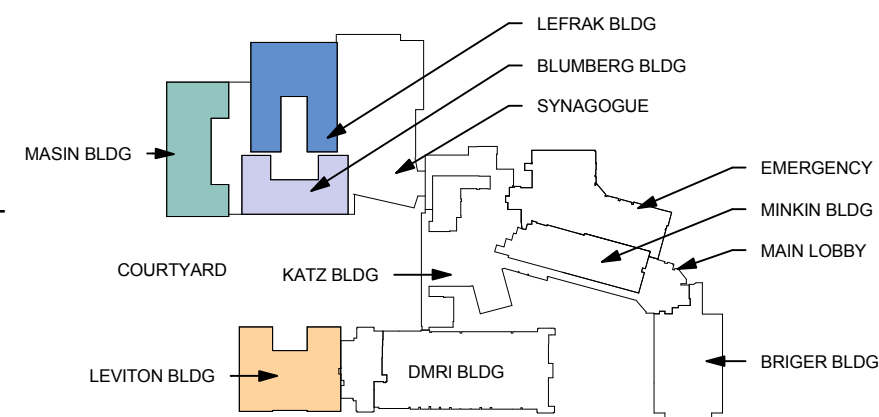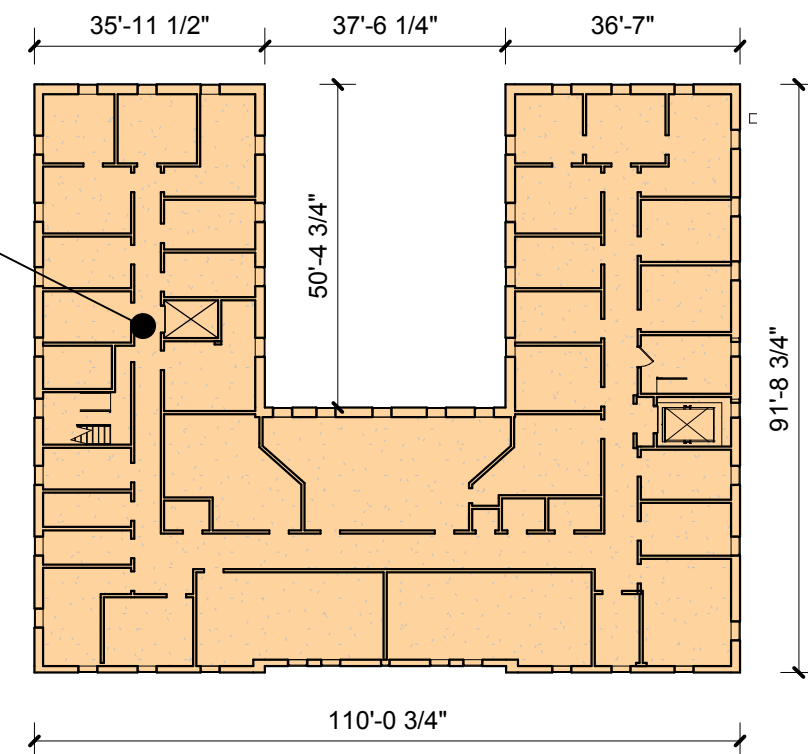

Razak
Razak Associates
Architecture
Interiors
Planning
Engineering
Landscape
Surveying
45 East 20th Street 5th Floor
New York, NY 10003-14308
Ph 585.506.2126
www.razak.net

FOURTH FLOOR PLANS
Kingsbrook Jewish Medical Center
585 Schenectady Ave, Brooklyn, NY 11203

PROJECT NO:	18-090	DRAWING NO: A-104
SCALE:	AS NOTED	
DRAWN BY:	KSS	
CHECKED BY:	MMR	
DATE:	12/14/18	REVISION:

Lefrack Pavilion		Blumberg Pavilion		Leviton Pavilion		Masin Building	
Bldg area GSF/ Floor		Bldg area GSF/ Floor		Bldg area GSF/ Floor		Bldg area GSF/ Floor	
Floor	GSF.	Floor	GSF.	Floor	GSF.	Floor	GSF.
Basement	9,970	Basement	5,395	Basement	9,310	Basement	10,570
1st	9,020	1st	7,110	1st	9,280	1st	10,600
2nd	9,020	2nd	7,335	2nd	9,220	2nd	10,715
3rd	9,020	3rd	7,015	3rd	8,220	3rd	9,160
4th	9,020	4th	7,015	4th	8,220	4th	9,160
5th	310	5th	7,015	5th	530	5th	9,160
6th	80	6th	7,015	6th	110	6th	9,160
Total GSF	46,440	7th	575	Total GSF	44,890	7th	3,030
		8th	180			8th	2,740
		Total GSF	48,655			Total GSF	74,295

Razak

Razak Associates

Architecture
Interiors
Planning
Engineering
Landscape
Surveying

45 East 20th Street 5th Floor
New York, NY 10003-14308
Ph 585.506.2126
www.razak.net

SQUARE FOOTAGE BY BUILDING

Kingsbrook Jewish Medical
Center

585 Schenectady Ave, Brooklyn, NY 11203

PROJECT NO: 18-090

SCALE: AS NOTED

DRAWN BY: Author

CHECKED BY: Checker

DATE: 12/14/18

DRAWING NO:

A-200

REVISION: